
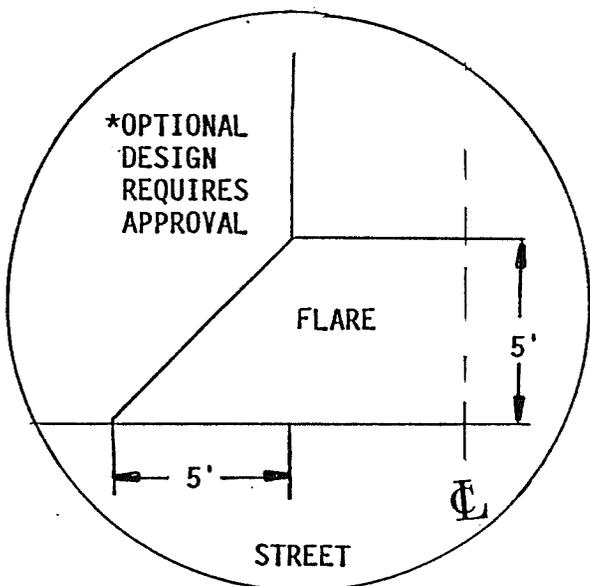
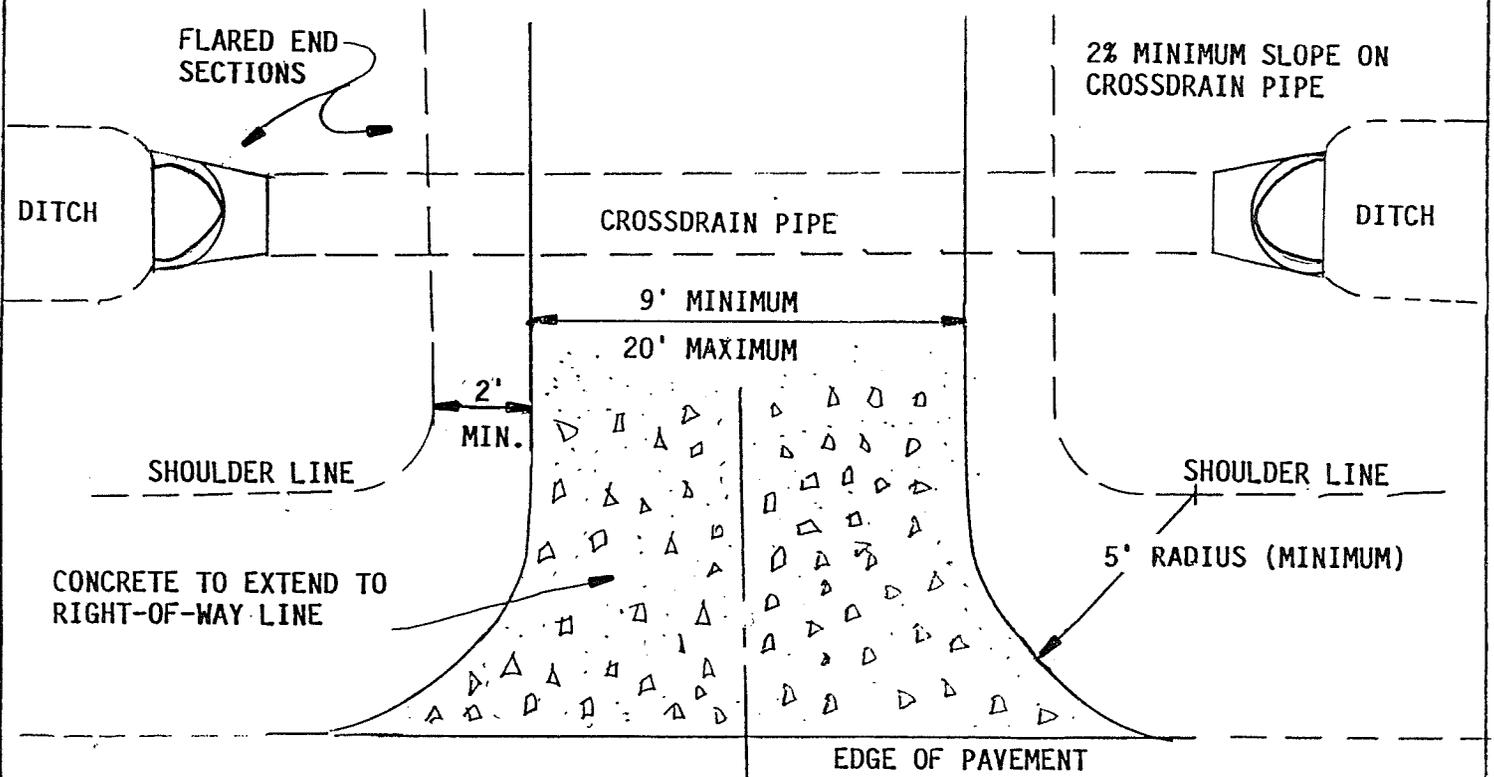


CL PROFILE SECTION

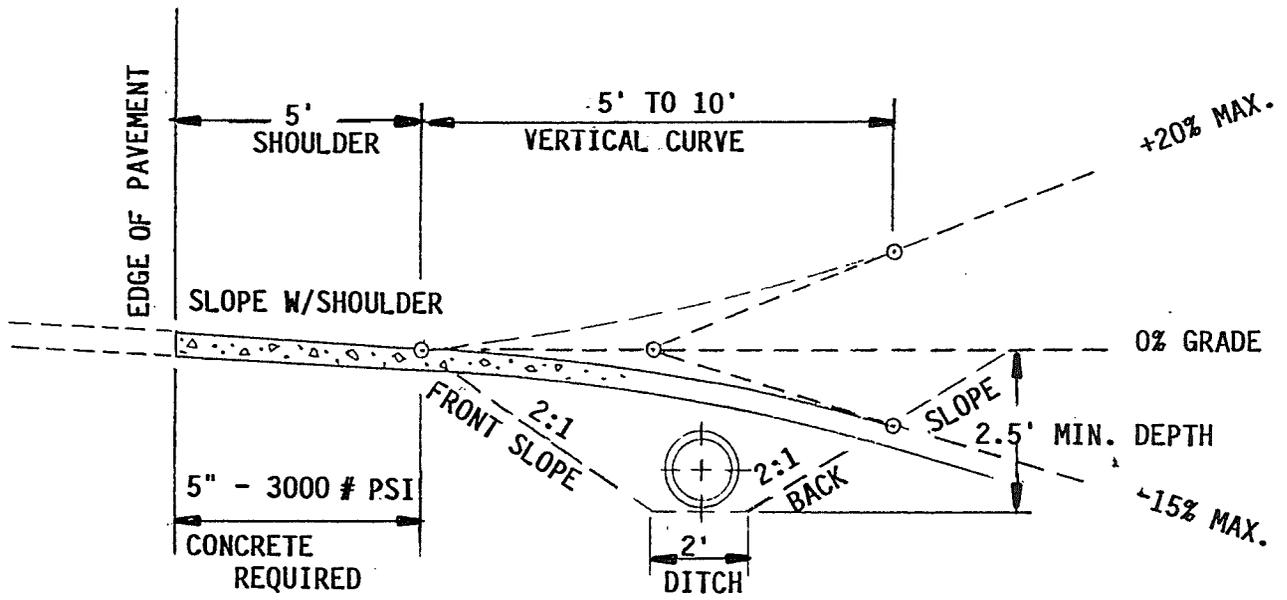

RESIDENTIAL DRIVEWAY

RURAL SECTION


DEPARTMENT OF ENGINEERING

TRAFFIC ENGINEERING DIVISION


DATE:

DRAWN BY:


PROFILE SECTION

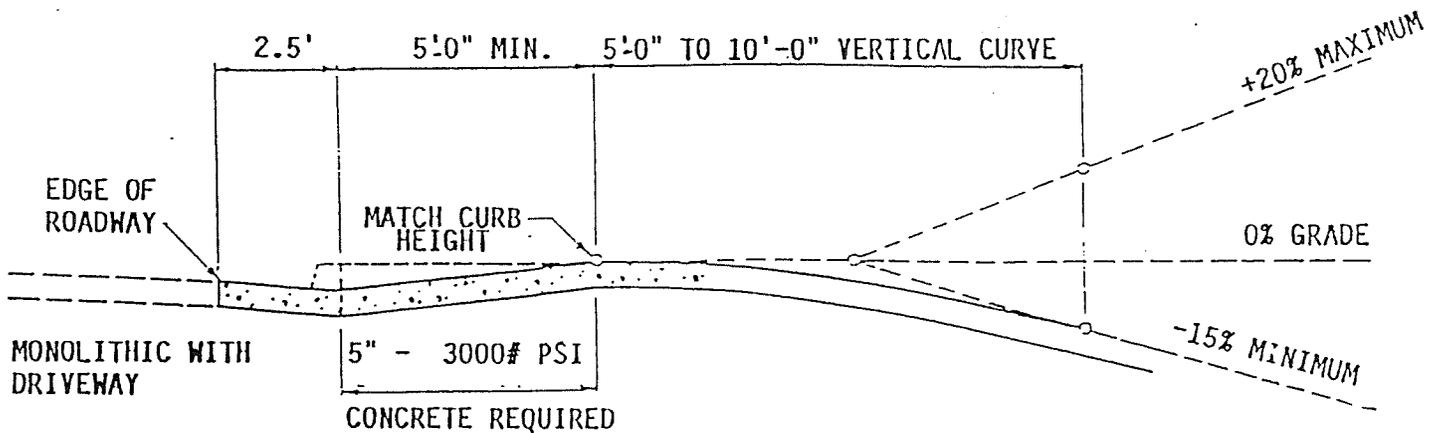

DRIVEWAY APRON SECTION


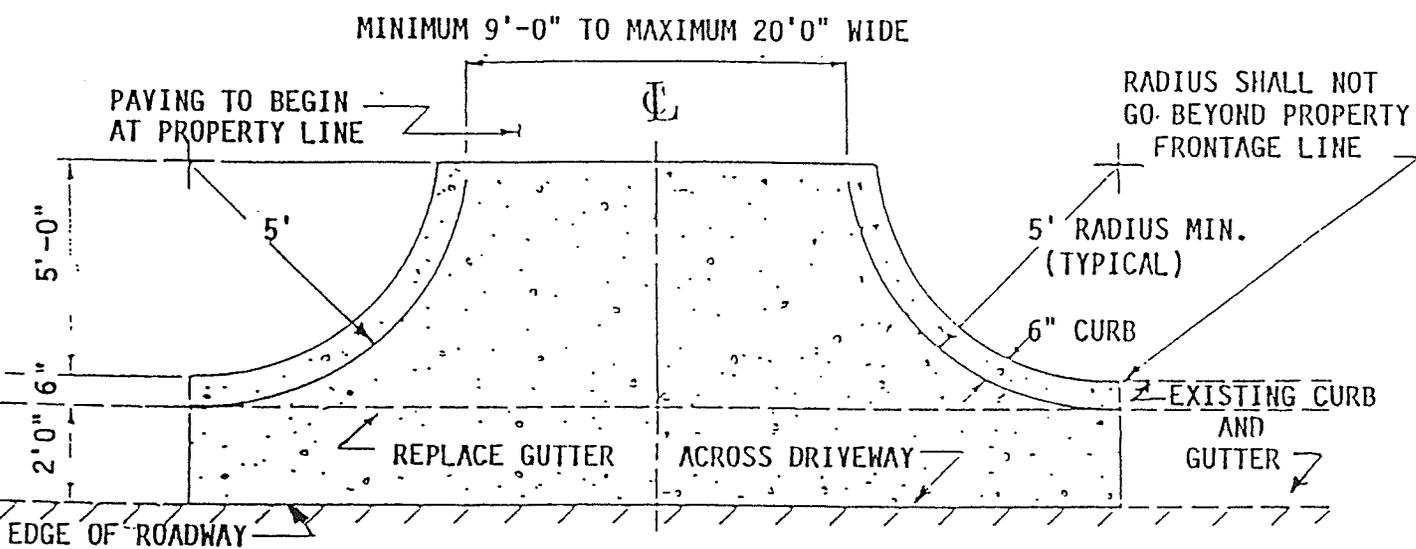


CURB & GUTTER DETAIL

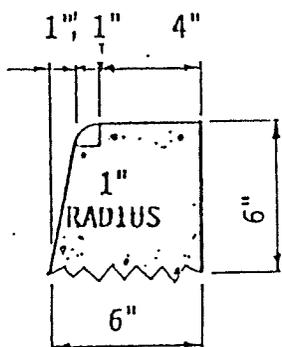

(CURB DETAIL)

EXISTING CURB & GUTTER

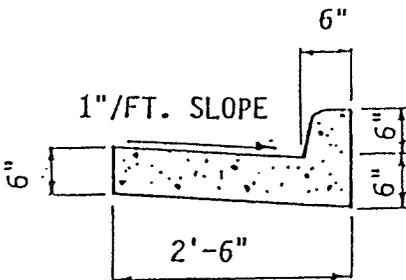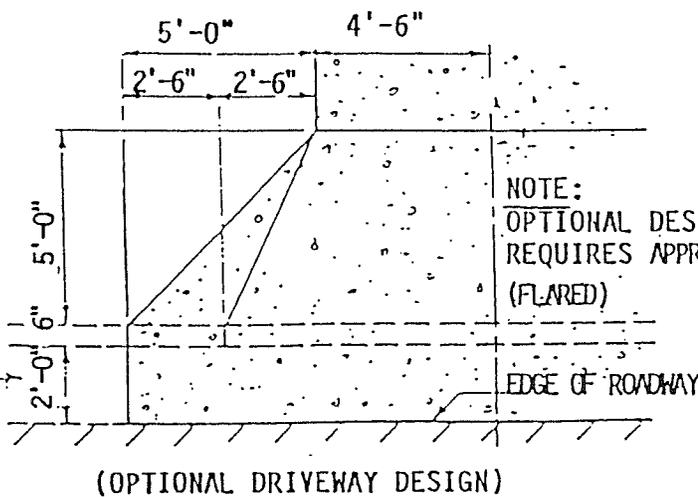

(SECTION)

RESIDENTIAL DRIVEWAY

URBAN SECTION

DEPARTMENT OF ENGINEERING
TRAFFIC ENGINEERING DIVISION

DATE:

DRAWN BY: