


8" CLASS "A" CONCRETE

2" ASPHALTIC CONCRETE

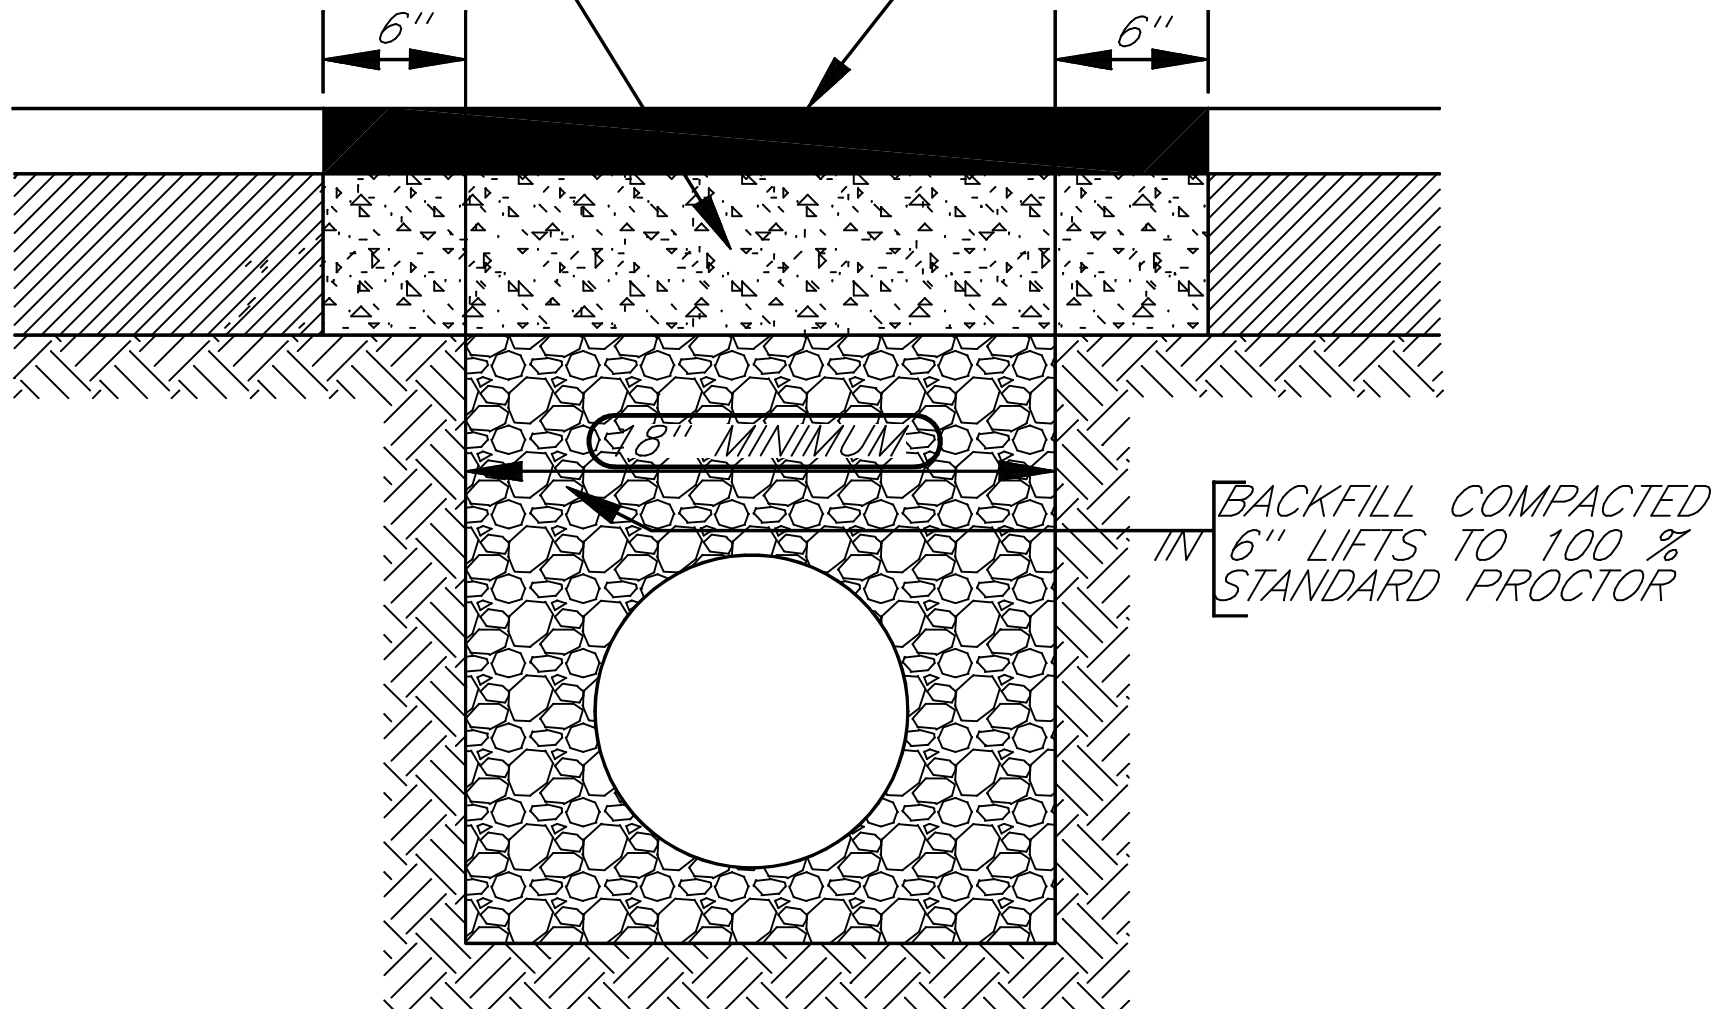

UTILITY CUT IN PAVED STREET
N.T.S.